







**LEFT SIDE ELEVATION**

SCALE: 1/4" = 1'-0"

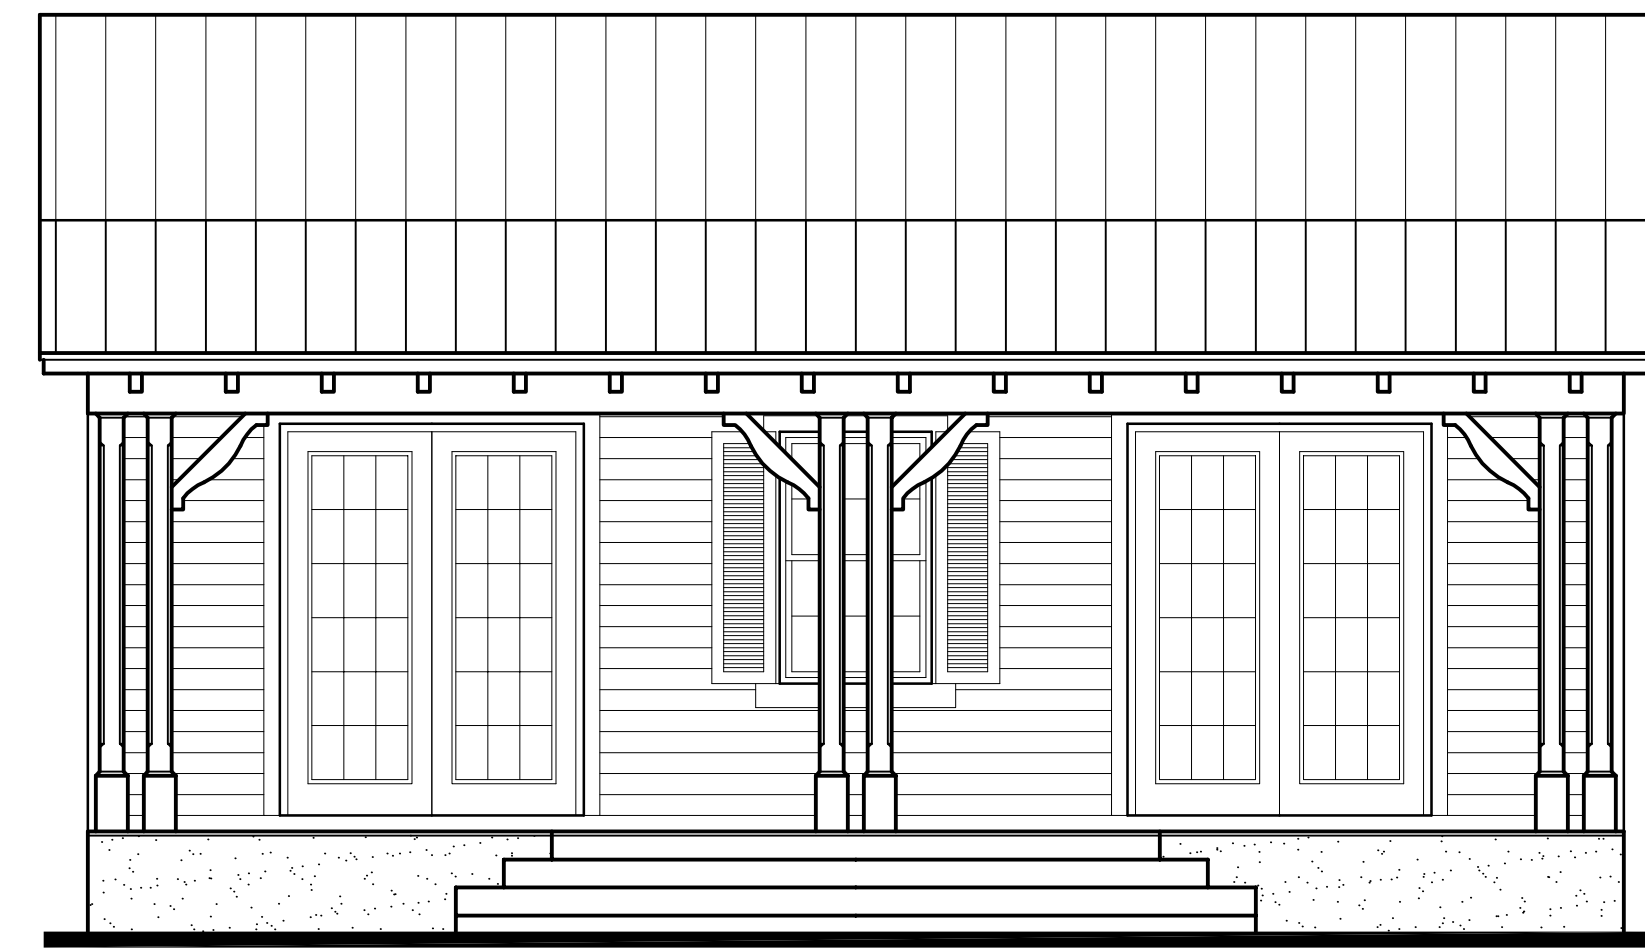

**FRONT ELEVATION**

SCALE: 1/4" = 1'-0"

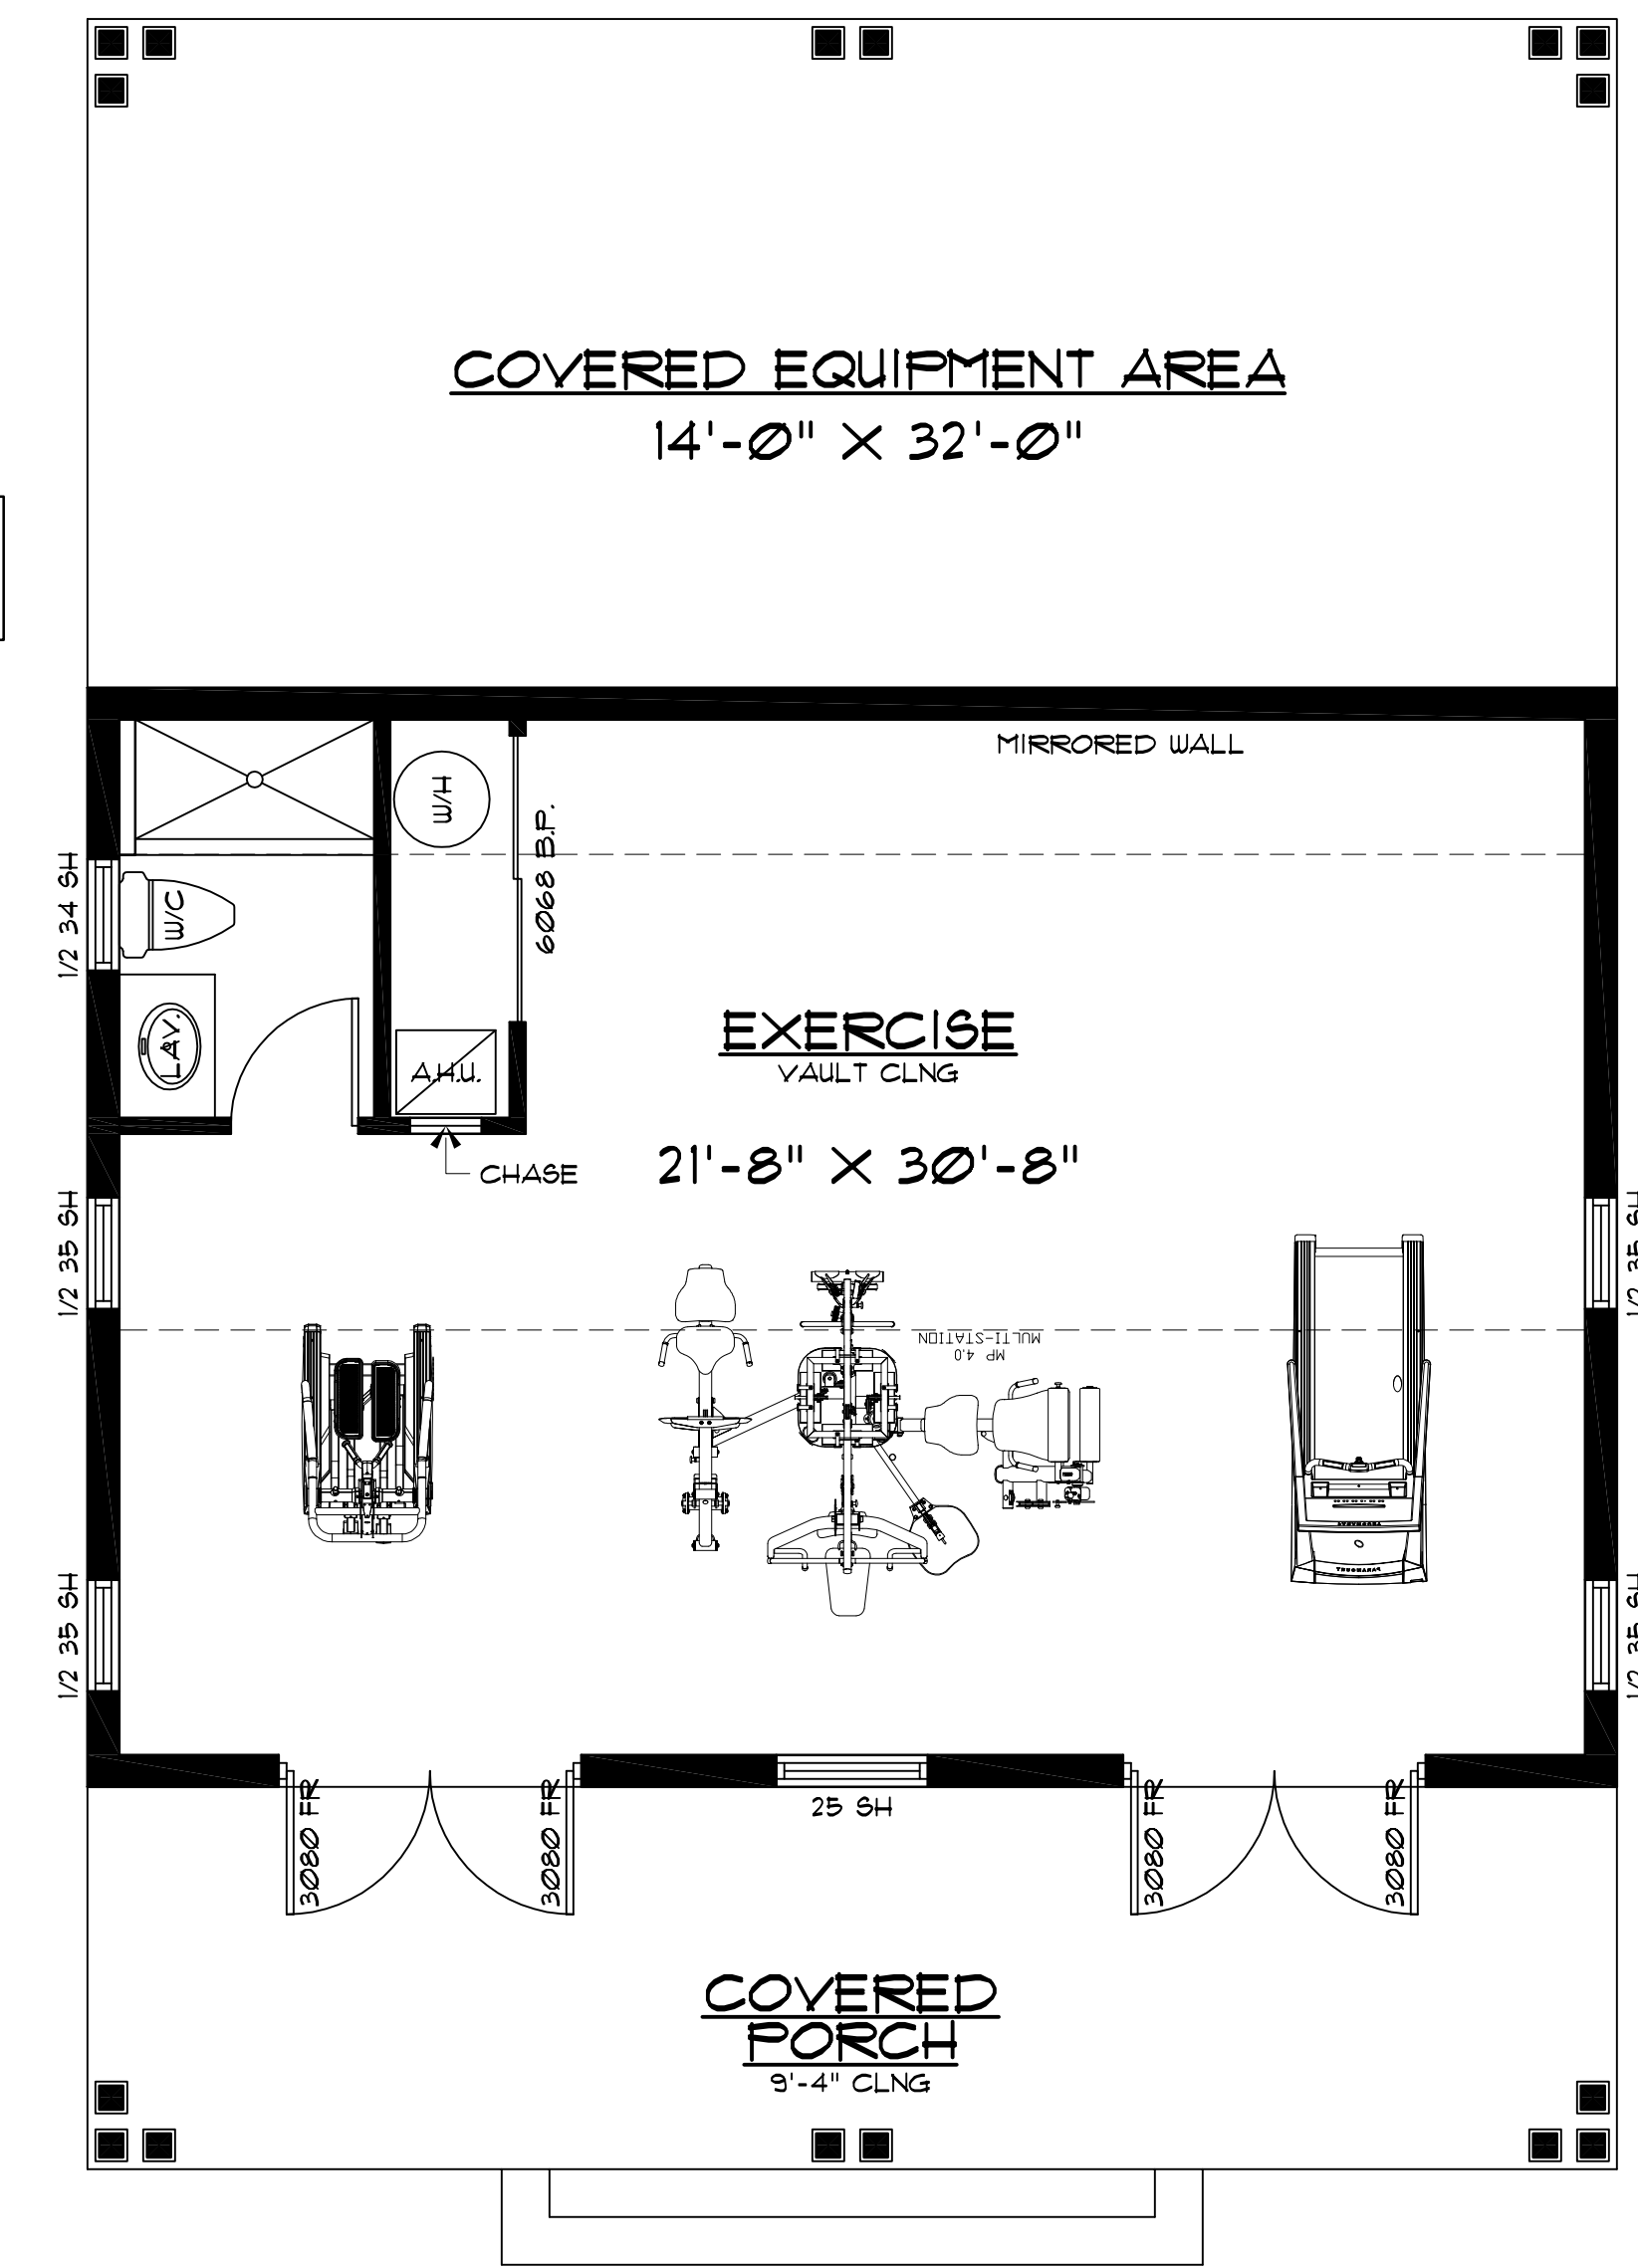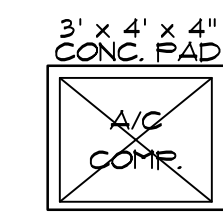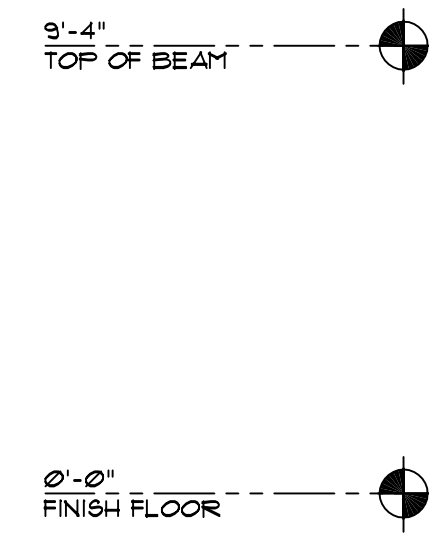

**FLOOR PLAN**


SCALE: 1/4" = 1'-0"

DESIGN CODE FBC 2001

AREA CALCULATIONS	
A/C LIVING:	736 SF.
COVERED PORCH:	256 SF.
COVERED EQUIP:	448 SF.
<b>TOTAL:</b>	<b>1440 SF.</b>

REVISIONS BY

**OAC Enterprises, Inc.**  
 Mark McCre  
 Architect  
 Okeechobee Architects Collaborative  
 AA.26001573  
 180 NW 3RD AVE. UNIT C  
 OKEECHOBEE, FL. 34972  
 888.487.2888

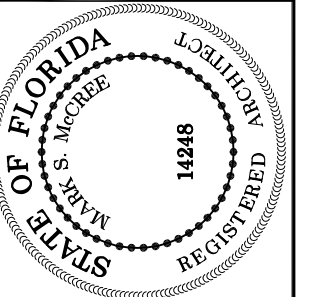

**A NEW OUTBUILDING FOR:**  
**MR. & MRS. TIM WILLIAMS**  
 LOT No. 9  
 OKEECHOBEE COUNTY, FLORIDA

Date: 9-9-09  
 Scale: 1/4" = 1'-0"  
 Drawn: MM/BGM  
 Job: WILLIAMS OUTBLDG  
 Sheet: **2**  
 Of 8 Sheets