


LOFT FURNITURE PLAN
SCALE: 1/4" = 1'-0"

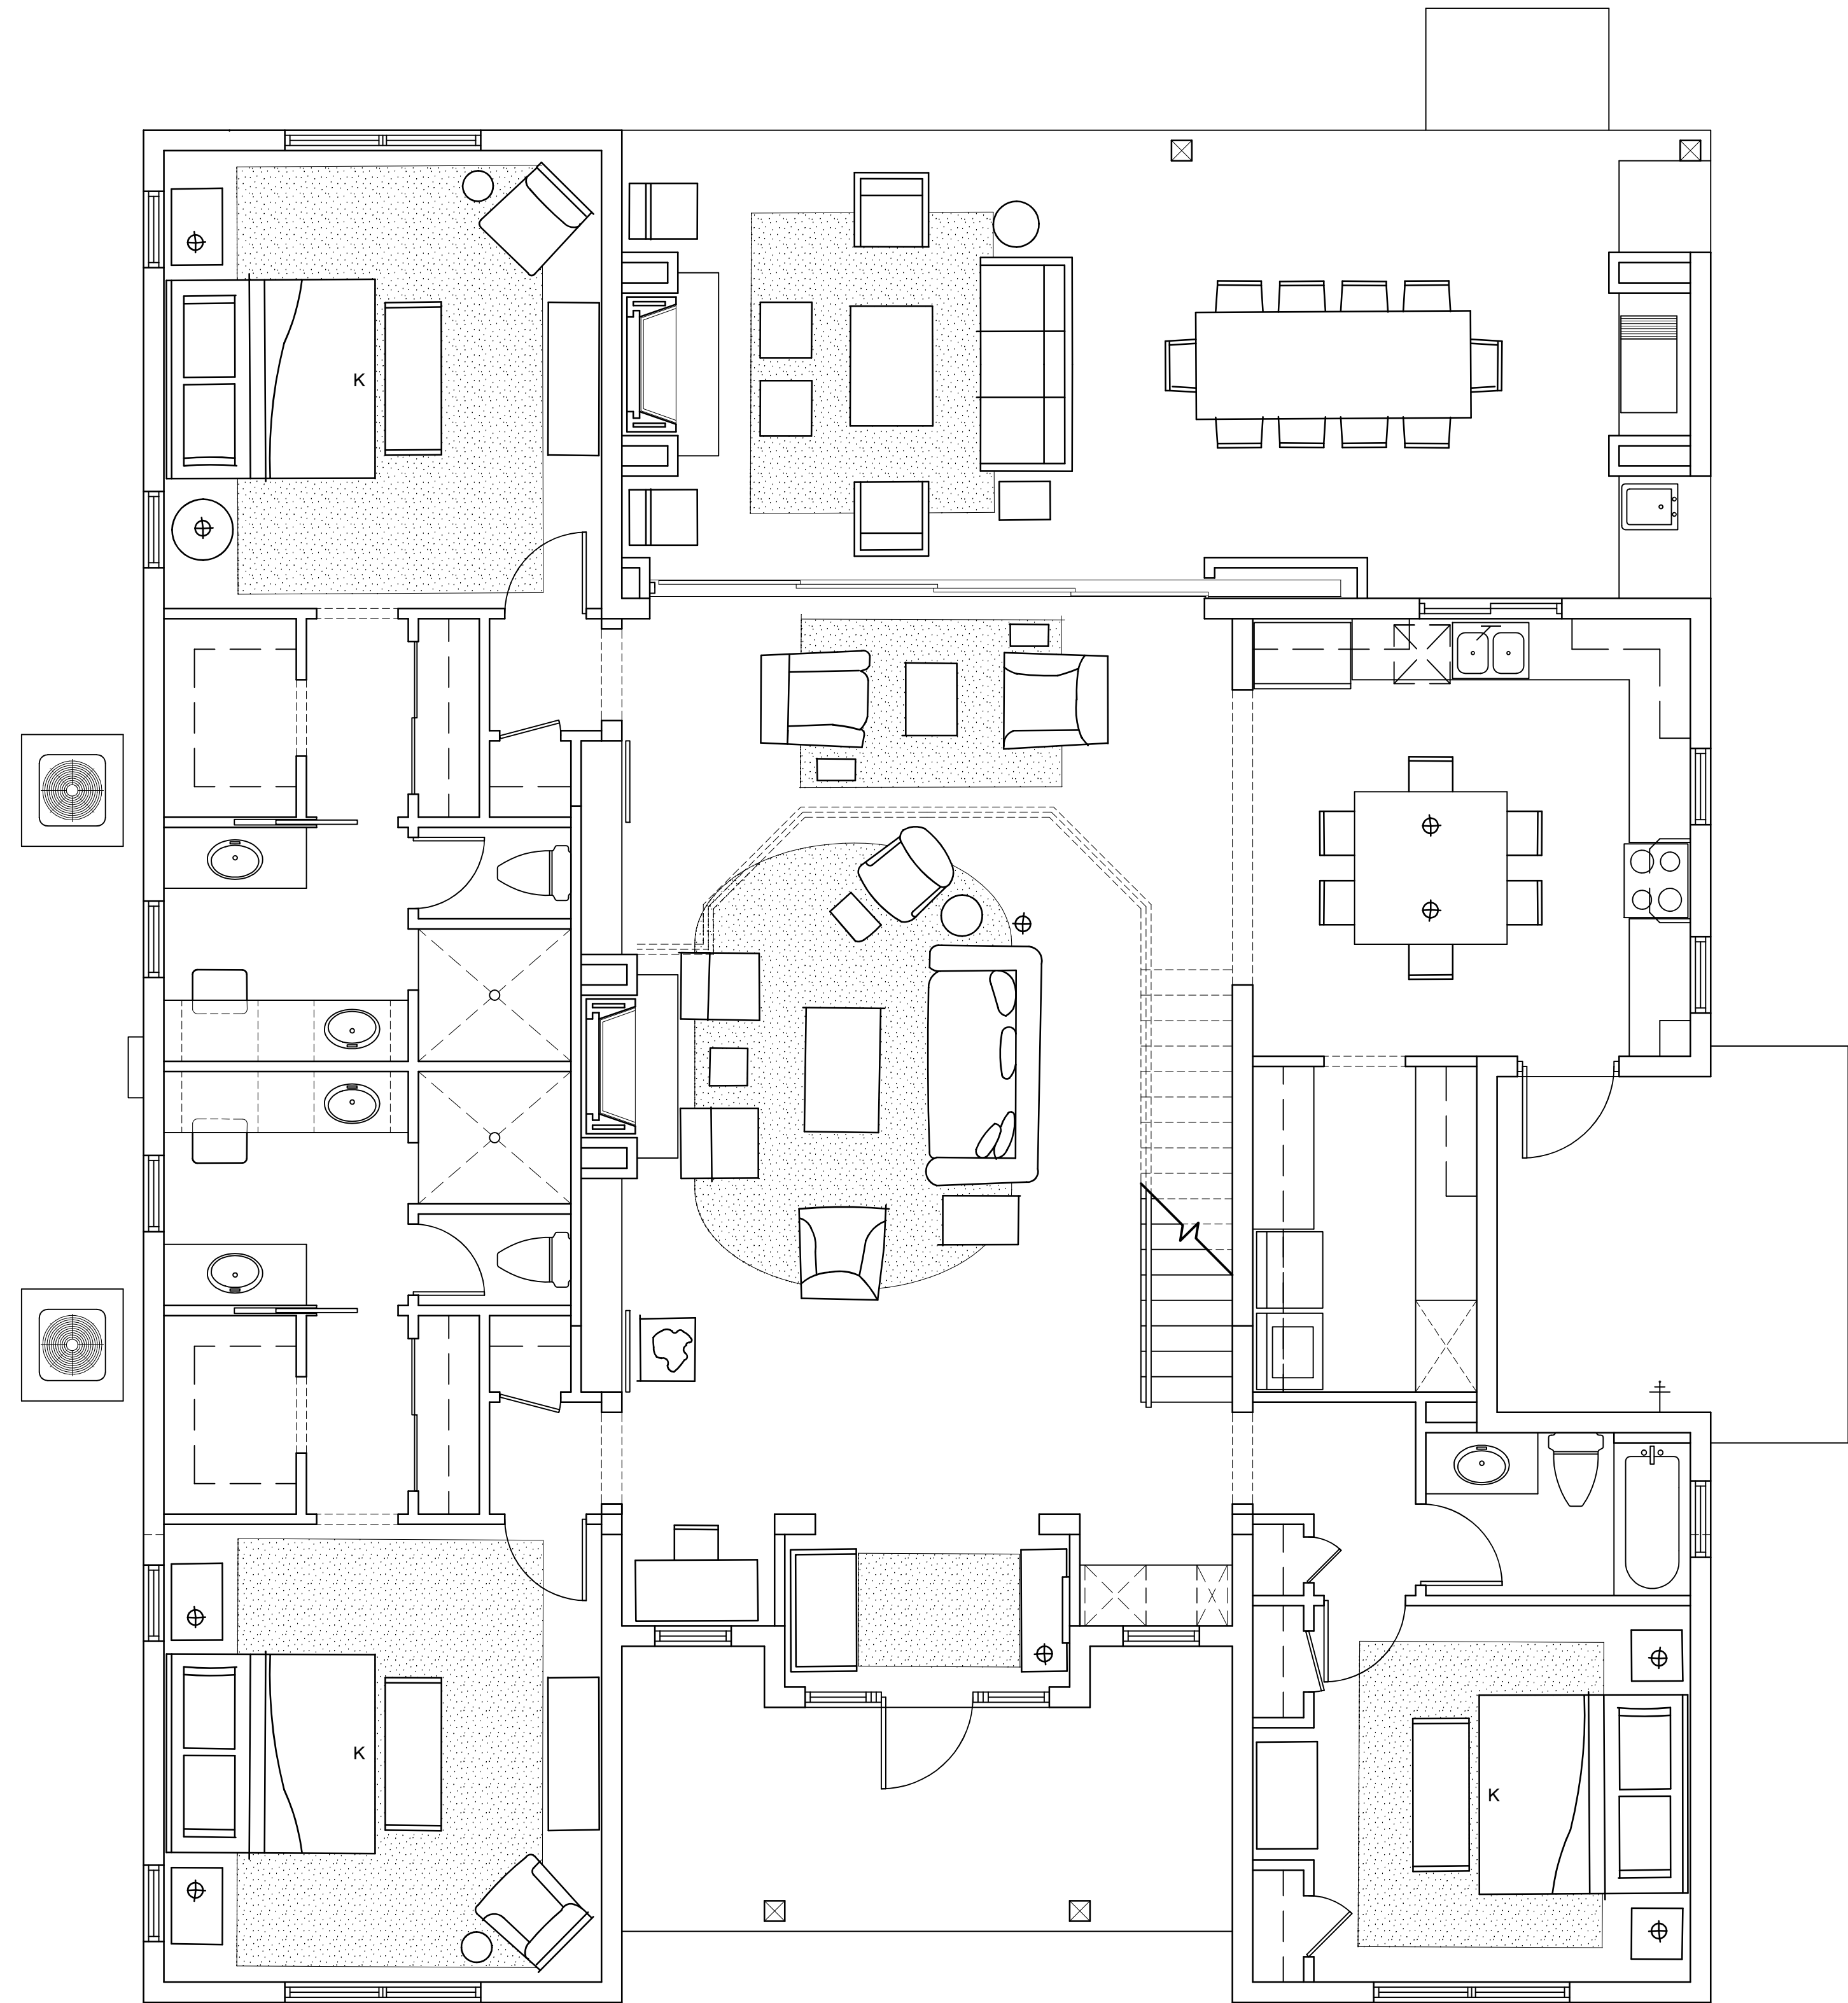

FIRST FLOOR FURNITURE PLAN
SCALE: 1/4" = 1'-0"

REVISIONS

PROJECT

HAMMOCK
CABIN 14

TITLE

FURNITURE
PLANS

PROJECT NO.:

DATE: 6-19-2015

SCALE: AS NOTED

DRAWN BY: AL VERES

CHECKED BY:

APPROVED BY:

SHEET NO.

ID-1